


SECTION D.D.

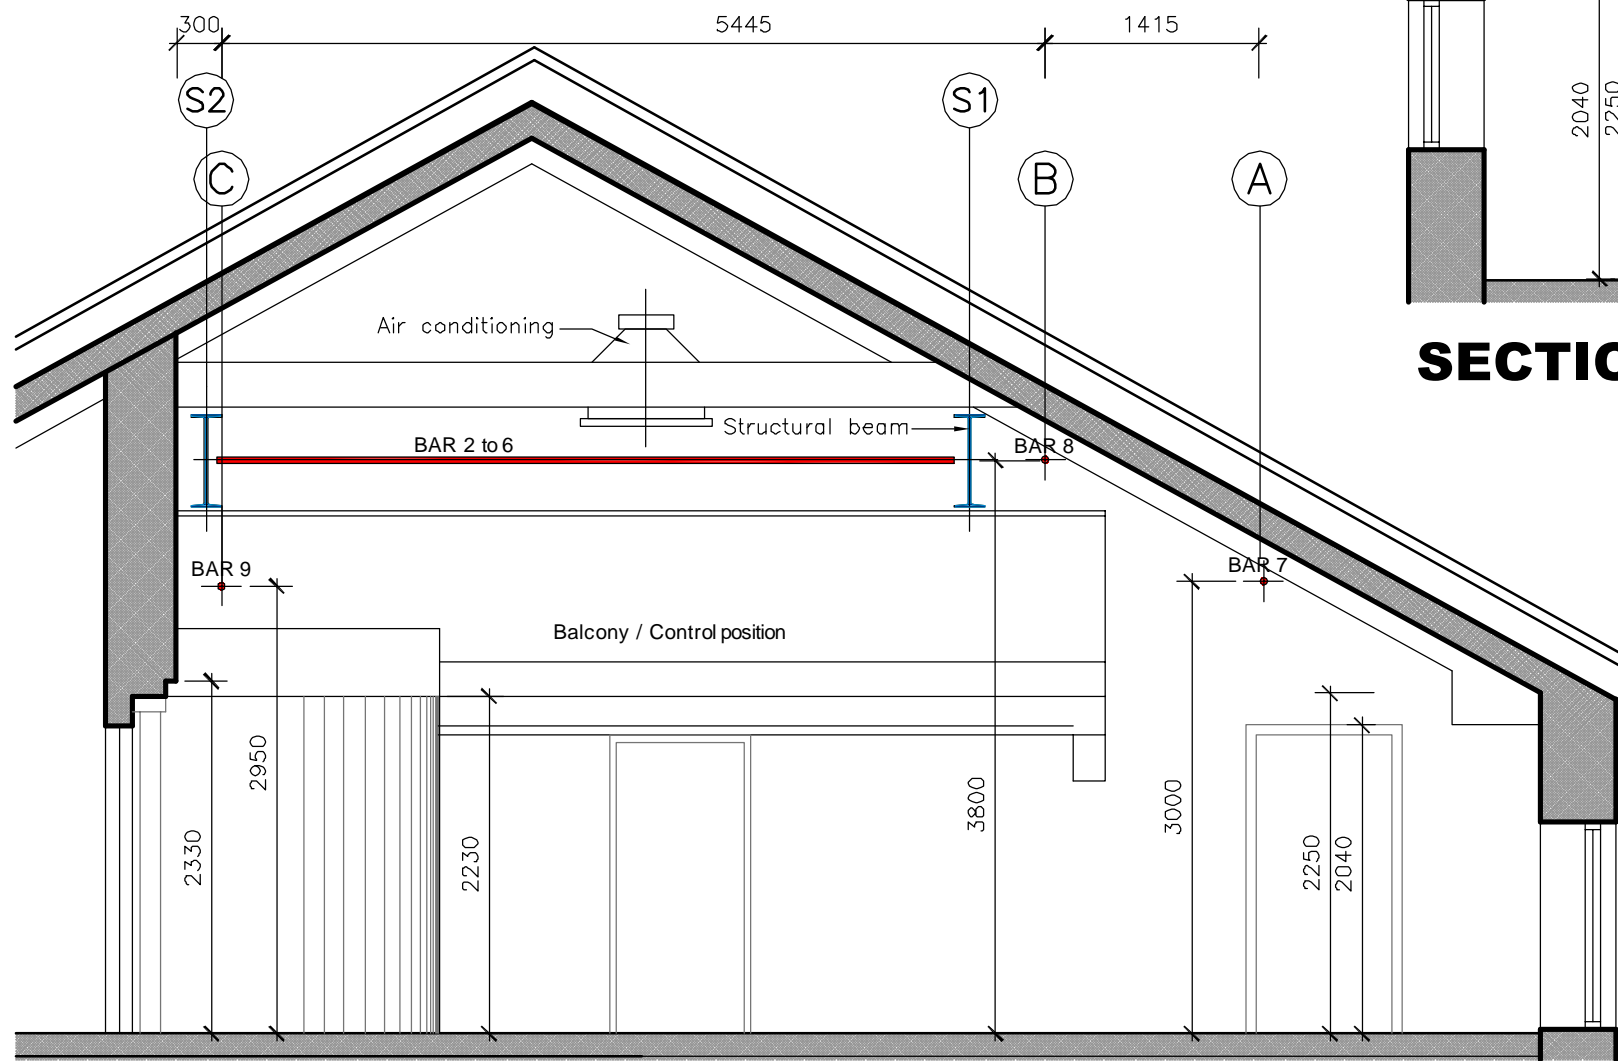

SECTION E.E.

LIGHTING BARS

BAR	LENGTH	HEIGHT
1	3.3m	3.30m
2 to 6	4.8m	3.80m
7	5.0m	3.00m
8	8.9m	3.80m
9	6.9m	2.95m

Do not scale this drawing. Use figured dimensions only
 Report any discrepancies to the theatre immediately
 © Live Theatre



Live Theatre

Broad Chare
 Quayside
 Newcastle NE1 3DQ
 Tel: 0191 269 3482

project	Studio Theatre - 3rd Floor	dwg no.	110
drawing title	Section D.D & Section E.E.		
drawn	rbb	date July 2009 scale 1:50 @ A3	