


LIGHTING BARS

BAR	LENGTH	HEIGHT (above Theatre floor)
1 to 6	8.5m	5.0m
7	7.7m	5.0m
8	8.5m	5.0m
9	Curved bar on balcony	
10	5.0m	5.85m
11	7.5m	6.00m
A	7.2m	4.95m
B to F	8.1m	4.95m
G	7.3m	4.95m
H	6.3m	4.95m
J	Curved bar on balcony	
K	6.7m	5.42m
Box trusses		5.50m

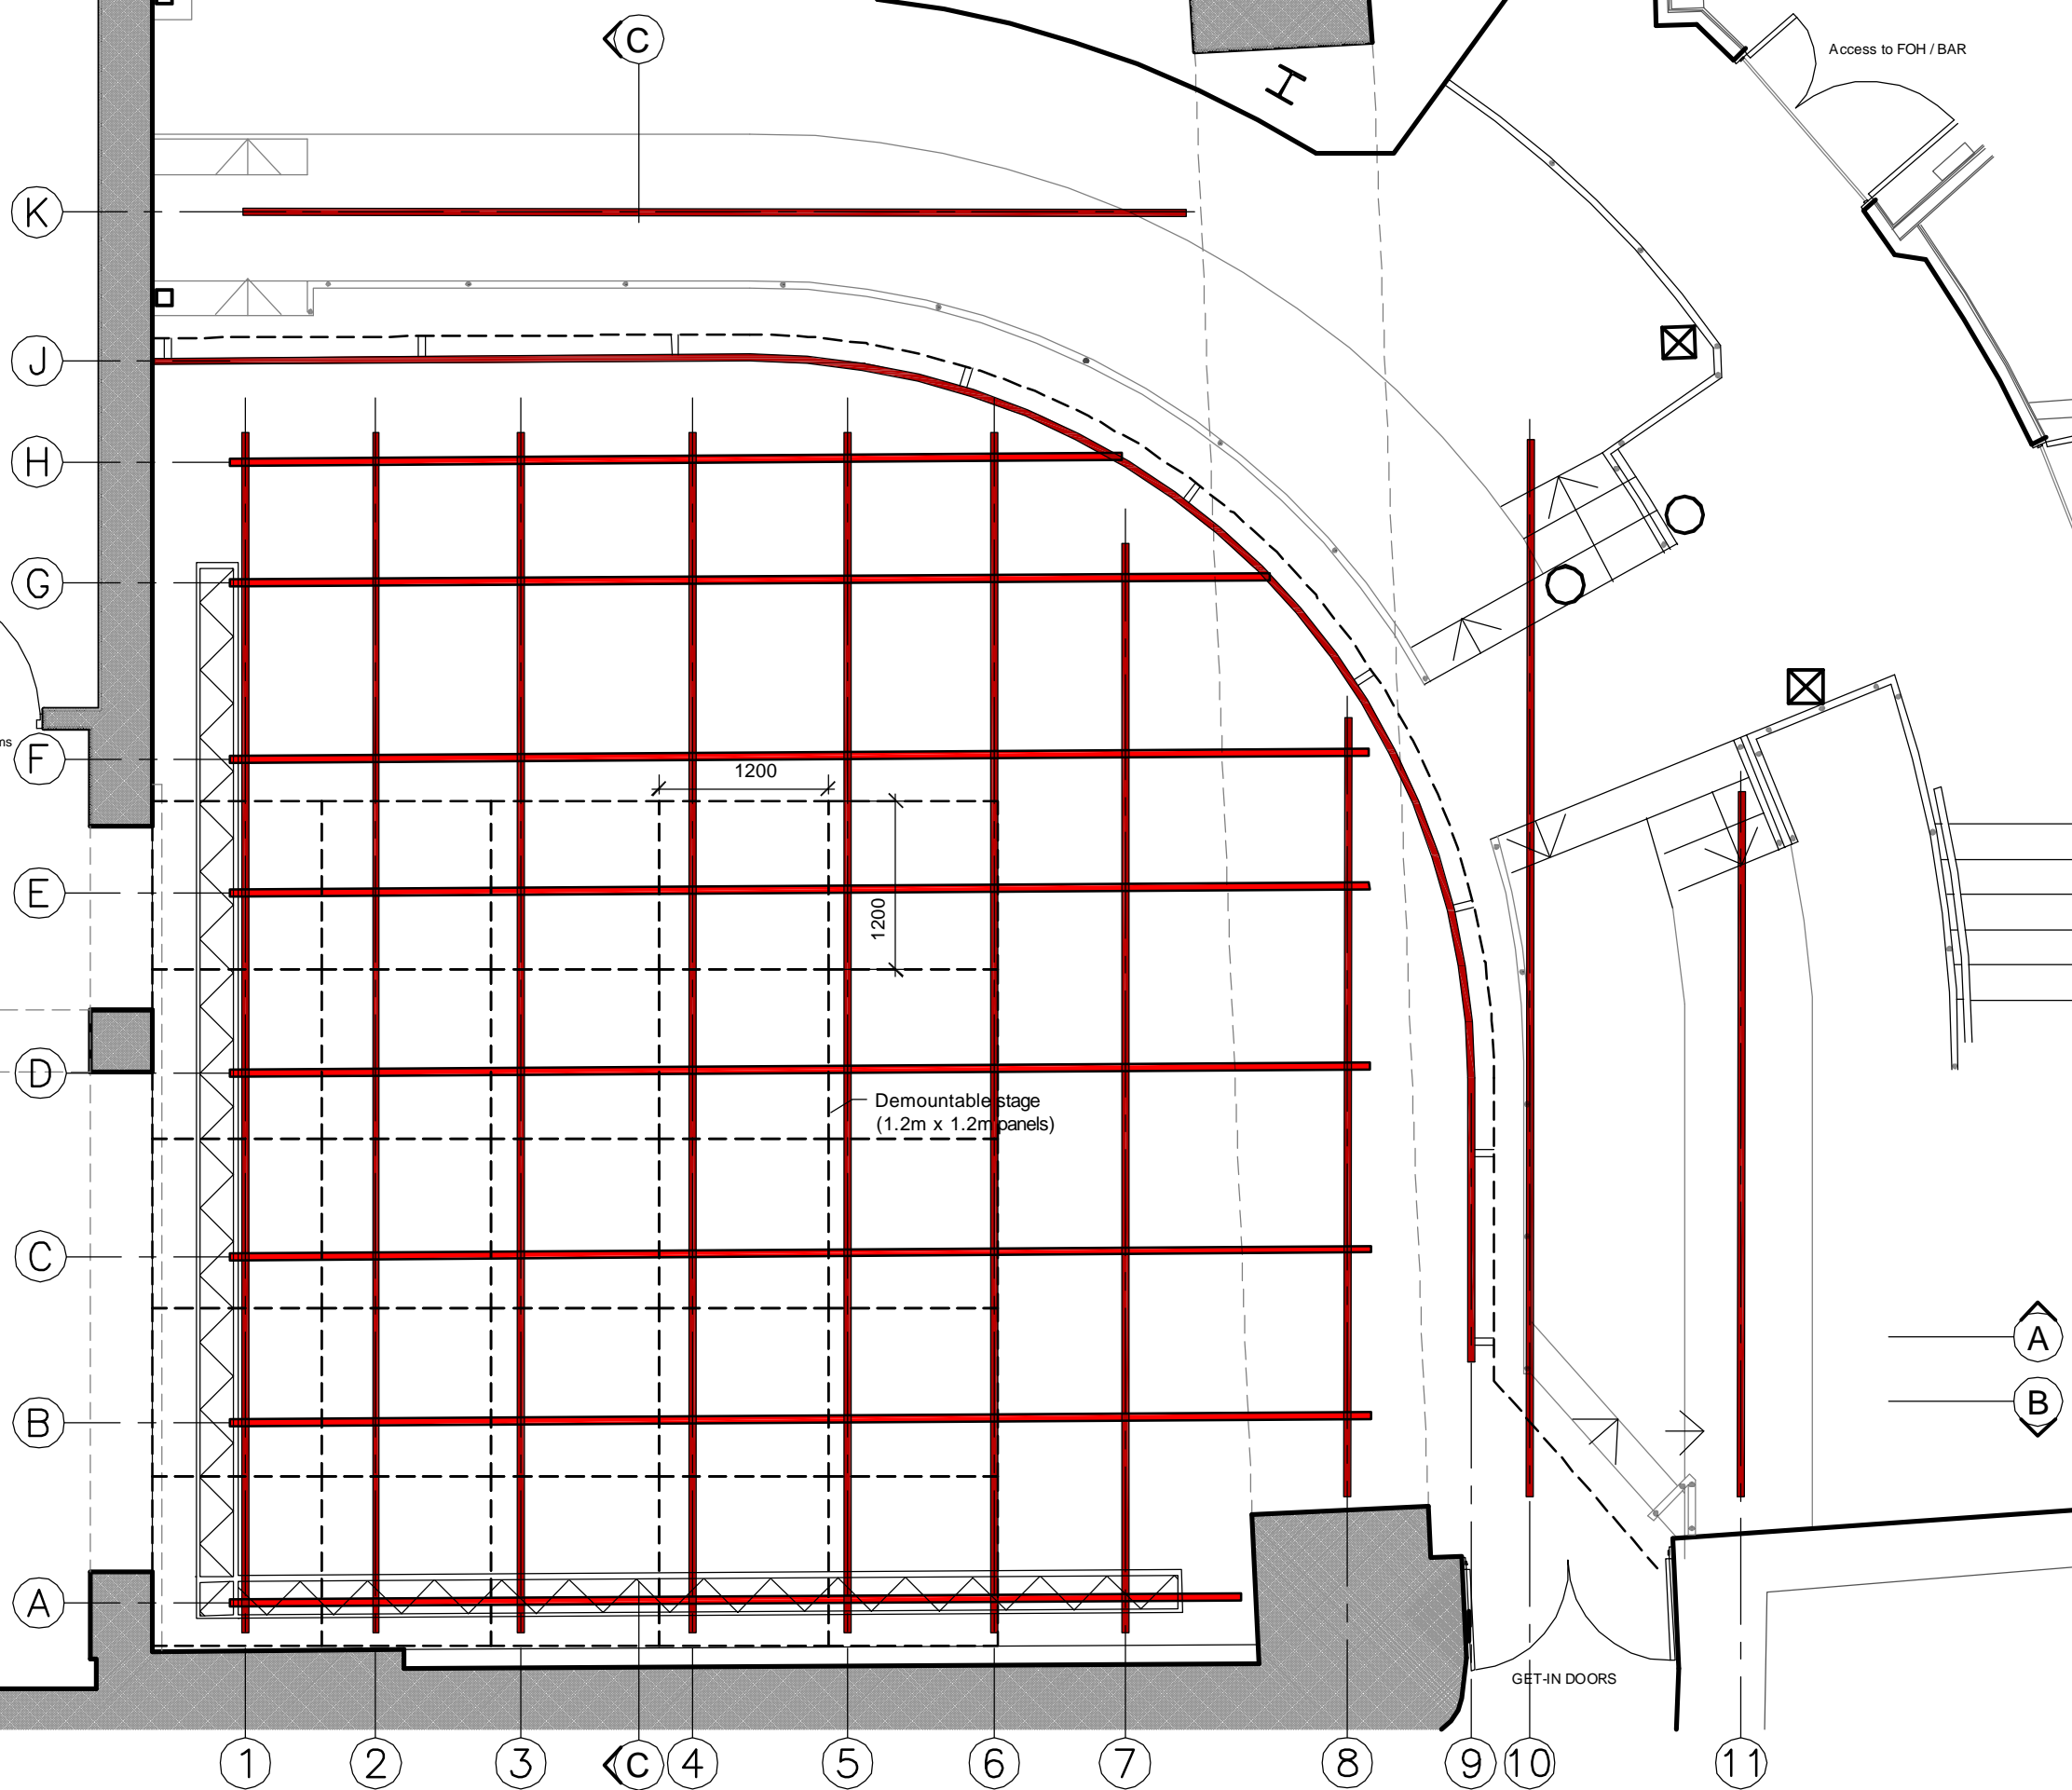

Theatre - showing LIGHTING GRID & STAGE

Do not scale this drawing. Use figured dimensions only
 Report any discrepancies to the theatre immediately
 © Live Theatre



Live Theatre
 Broad Chare
 Quayside
 Newcastle NE1 3DQ
 Tel: 0191 269 3482

project	Theatre - Ground Floor	dwg no.	101
drawing title	Stage and Lighting Grid		
drawn	rbb	date	July 2009
		scale	1:50 @ A3